

WATERMILL BRIDGE, NEWBURY.


GARAGE DETAILS

© This drawing and works depicted are copyright of The Noble Consultancy Ltd. and may not be reproduced or amended except by written permission. No liability will be accepted for amendments made by other persons.


0 1m 2m 3m 4m 5m Sheet Size A3
 Rev Date Int



FRONT ELEVATION

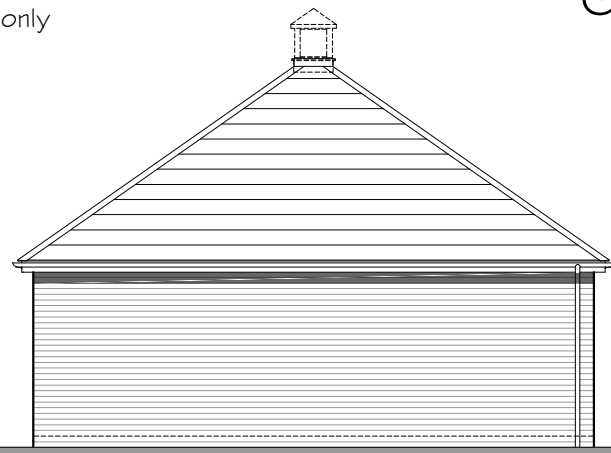


SIDE ELEVATION

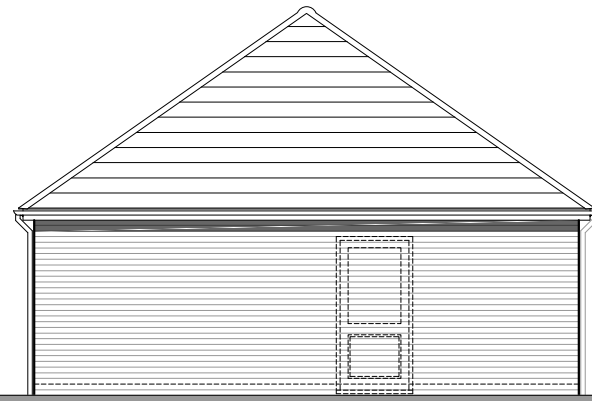

REAR ELEVATION


Personnel door to Plot 2 only

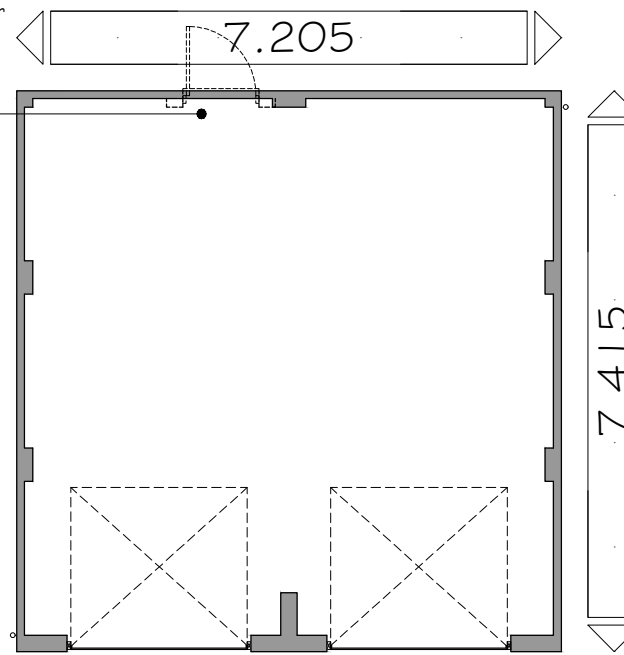


PLAN - DOUBLE GARAGE




FRONT ELEVATION

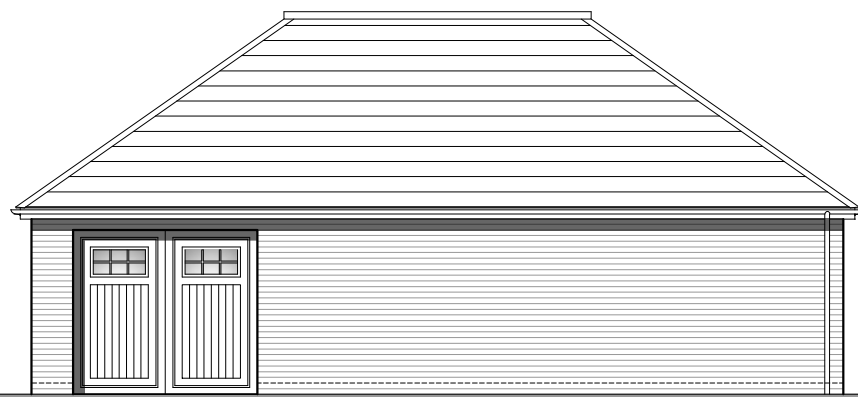


SIDE ELEVATION

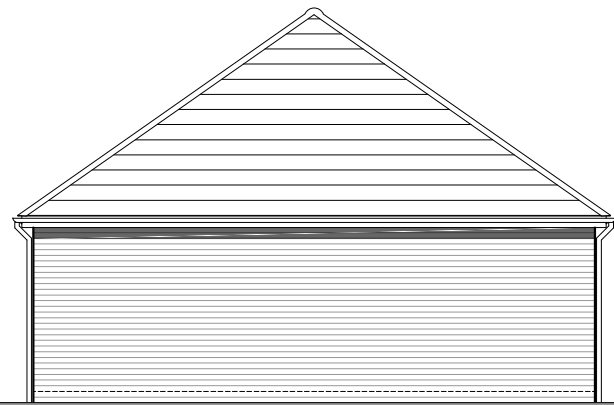

REAR ELEVATION

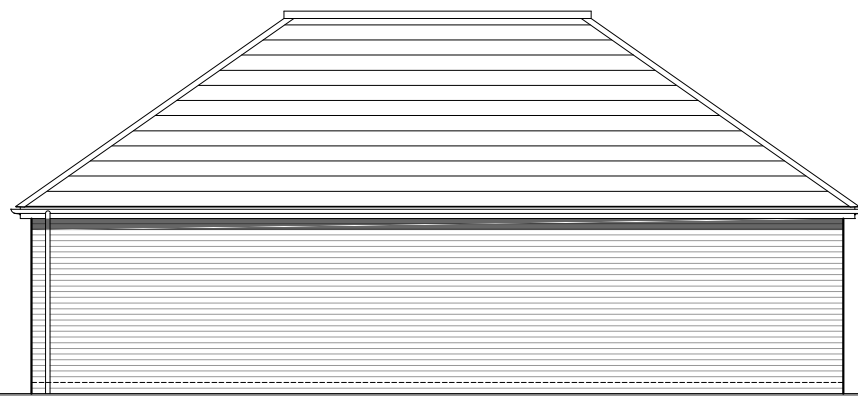

SIDE ELEVATION

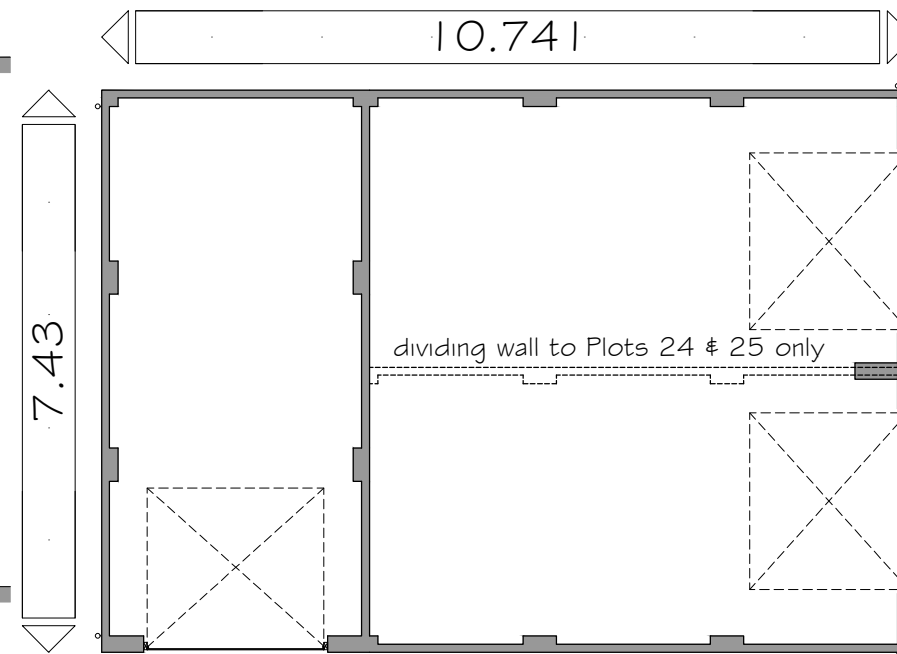

PLAN - TRIPLE GARAGE



PROJECT:
 WATERMILL BRIDGE,
 NEWBURY.

DRG TITLE:
 GARAGE DETAILS

JOB NO: 1559 DRG NO: 55-2 REV: -

SCALE: 1:100 DRN BY: KF

DATE: 10/21 CKD BY: TE

The Noble Consultancy Ltd
 The Stables, Says Court Farm,
 Badminton Road, Frampton Cotterell,
 South Gloucestershire, BS36 2NY
 t: 0844 745 2033
 e: design@noble-consultancy.co.uk
 w: www.noble-consultancy.co.uk
 Innovative Residential Architecture